


PLAN VIEW:

SCALE: 1" = 20'
 ZONE: RESIDENCE B

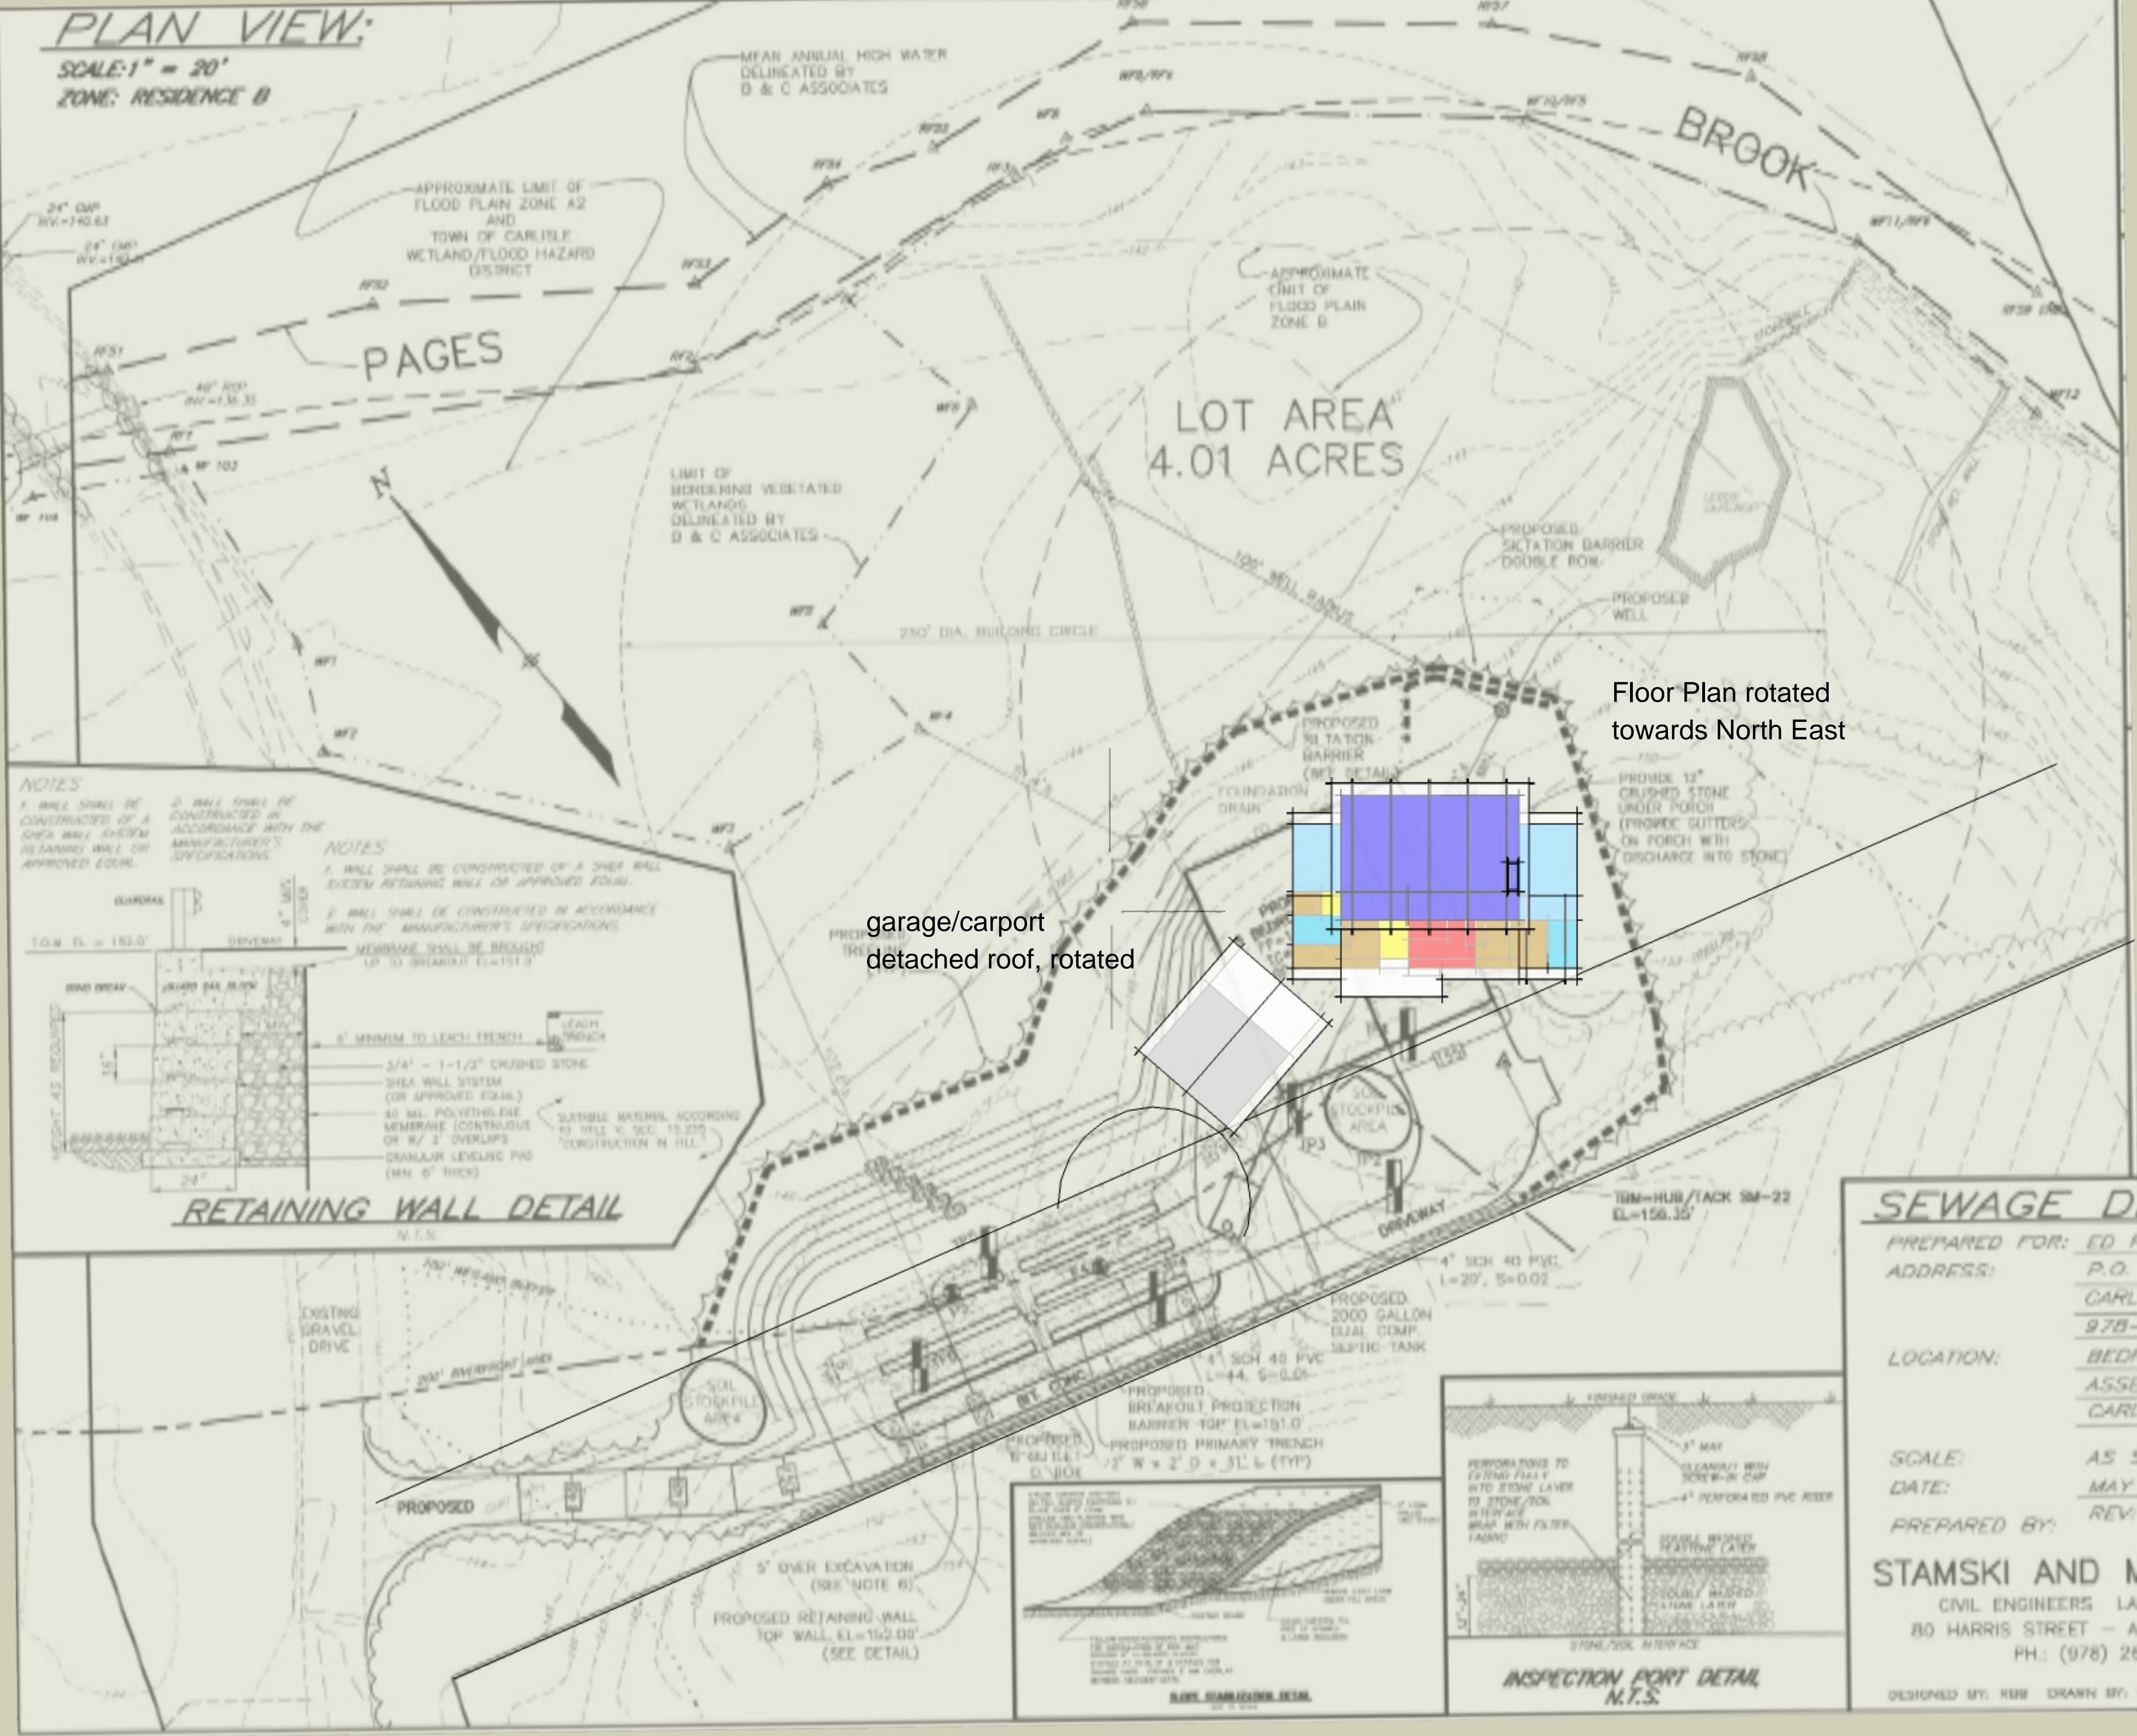

Floor Plan rotated towards North East

garage/carport detached roof, rotated

NOTES

1. WALL SHALL BE CONSTRUCTED OF A SHEAR WALL SYSTEM AS SHOWN WITH APPROVED EDGE.

2. WALL SHALL BE CONSTRUCTED IN ACCORDANCE WITH THE MANUFACTURER'S SPECIFICATIONS.

NOTES

1. WALL SHALL BE CONSTRUCTED OF A SHEAR WALL SYSTEM AS SHOWN WITH APPROVED EDGE.


2. WALL SHALL BE CONSTRUCTED IN ACCORDANCE WITH THE MANUFACTURER'S SPECIFICATIONS.

RETAINING WALL DETAIL
 N.T.S.


SEWAGE D

PREPARED FOR: ED
 ADDRESS: P.O.
 CARL
 978-
 LOCATION: BEDF
 ASSE
 CARL
 SCALE: AS 5
 DATE: MAY
 PREPARED BY: REV

STAMSKI AND M
 CIVIL ENGINEERS LPA
 80 HARRIS STREET - M
 PH: (978) 26
 DESIGNED BY: RSB DRAWN BY: P

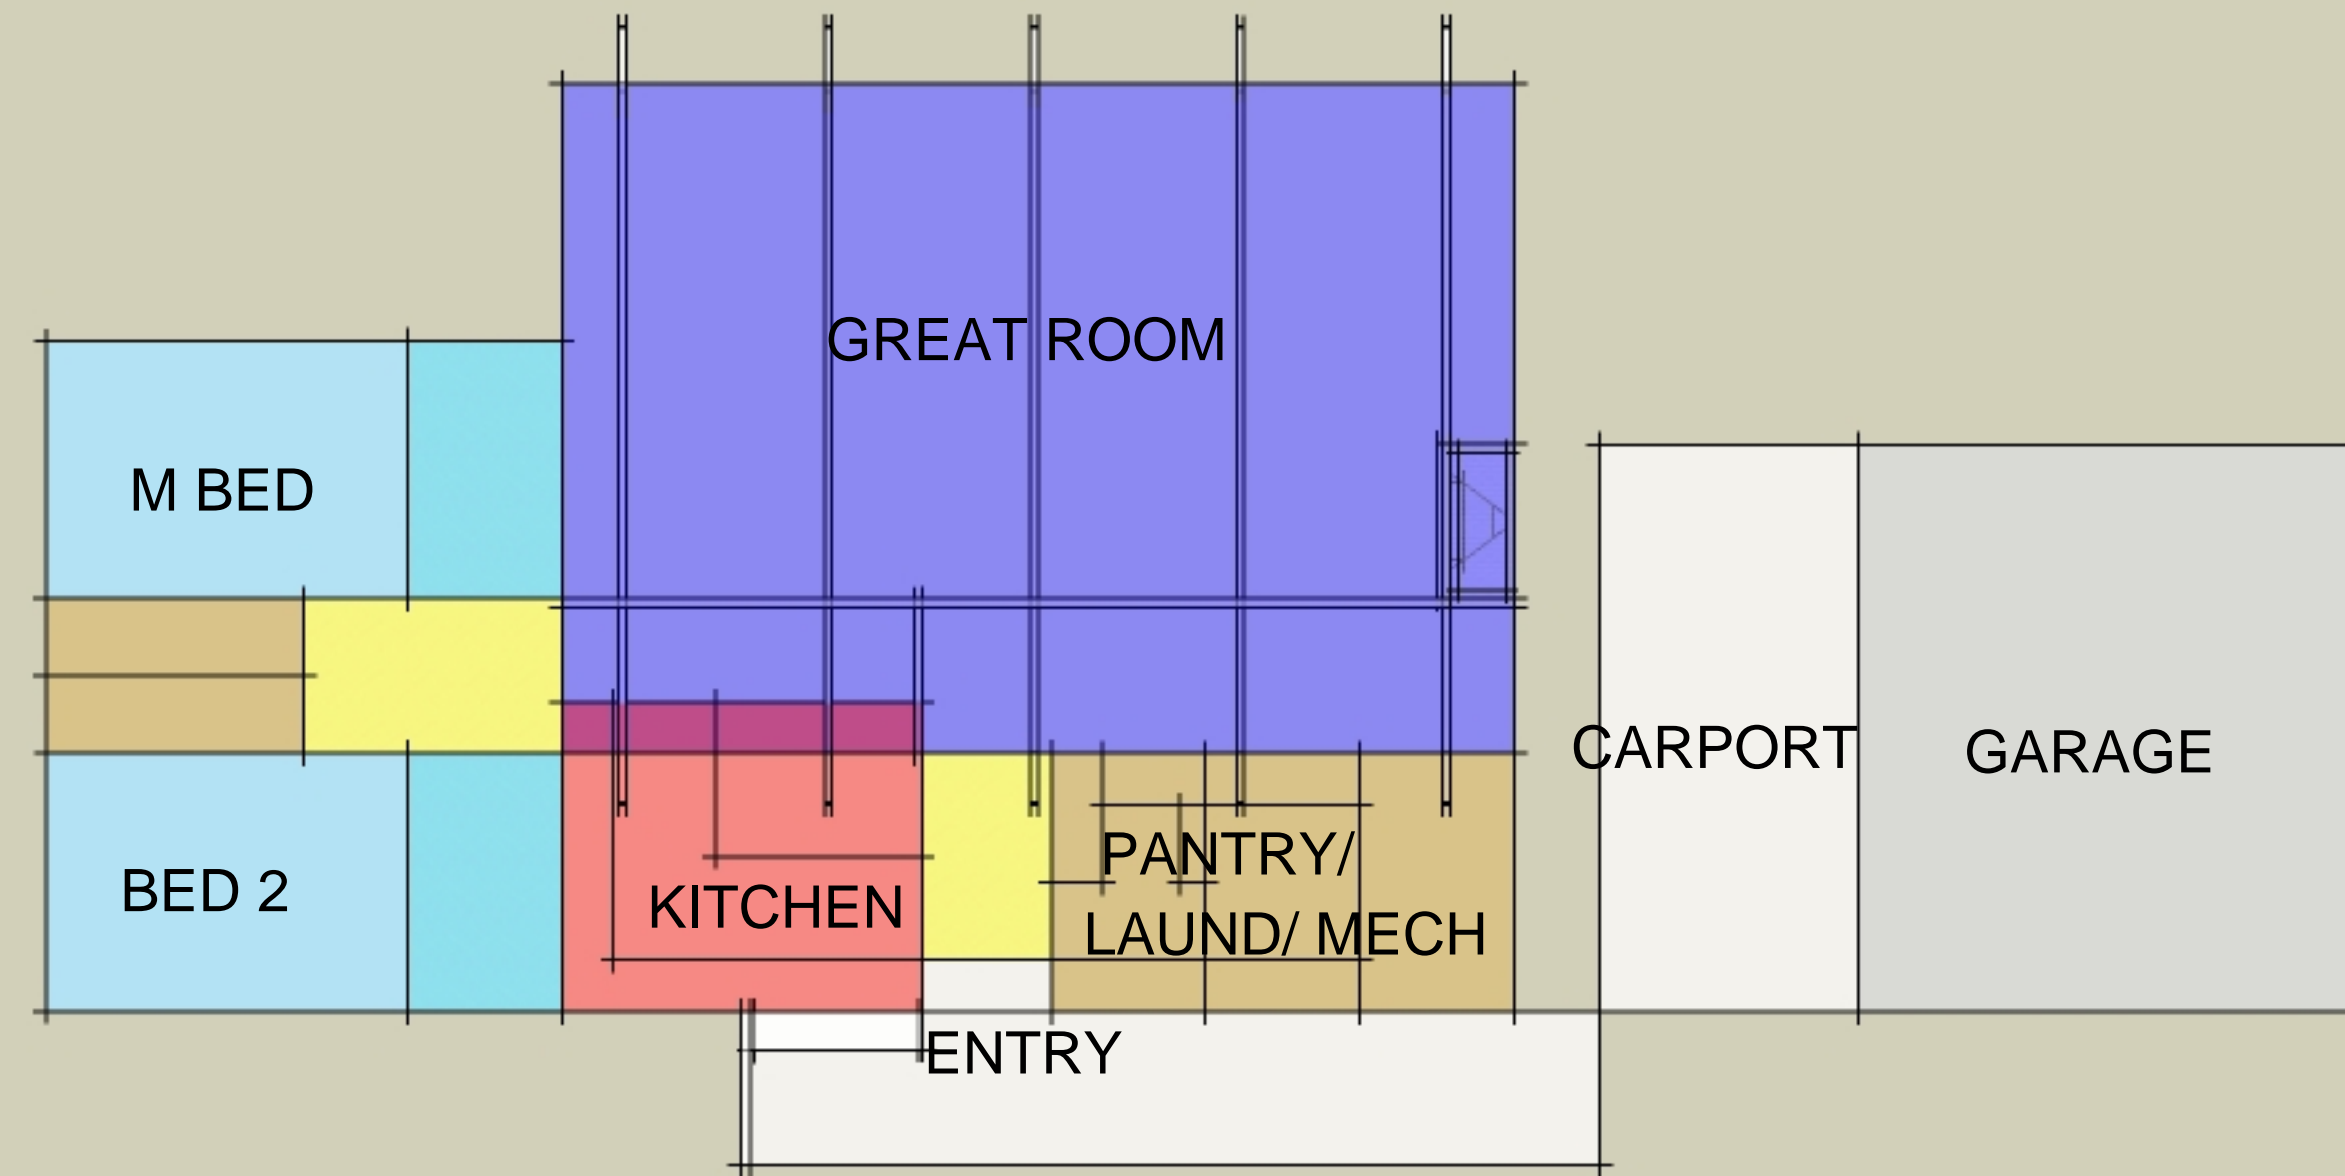

ALTERNATE GARAGE LOCATION

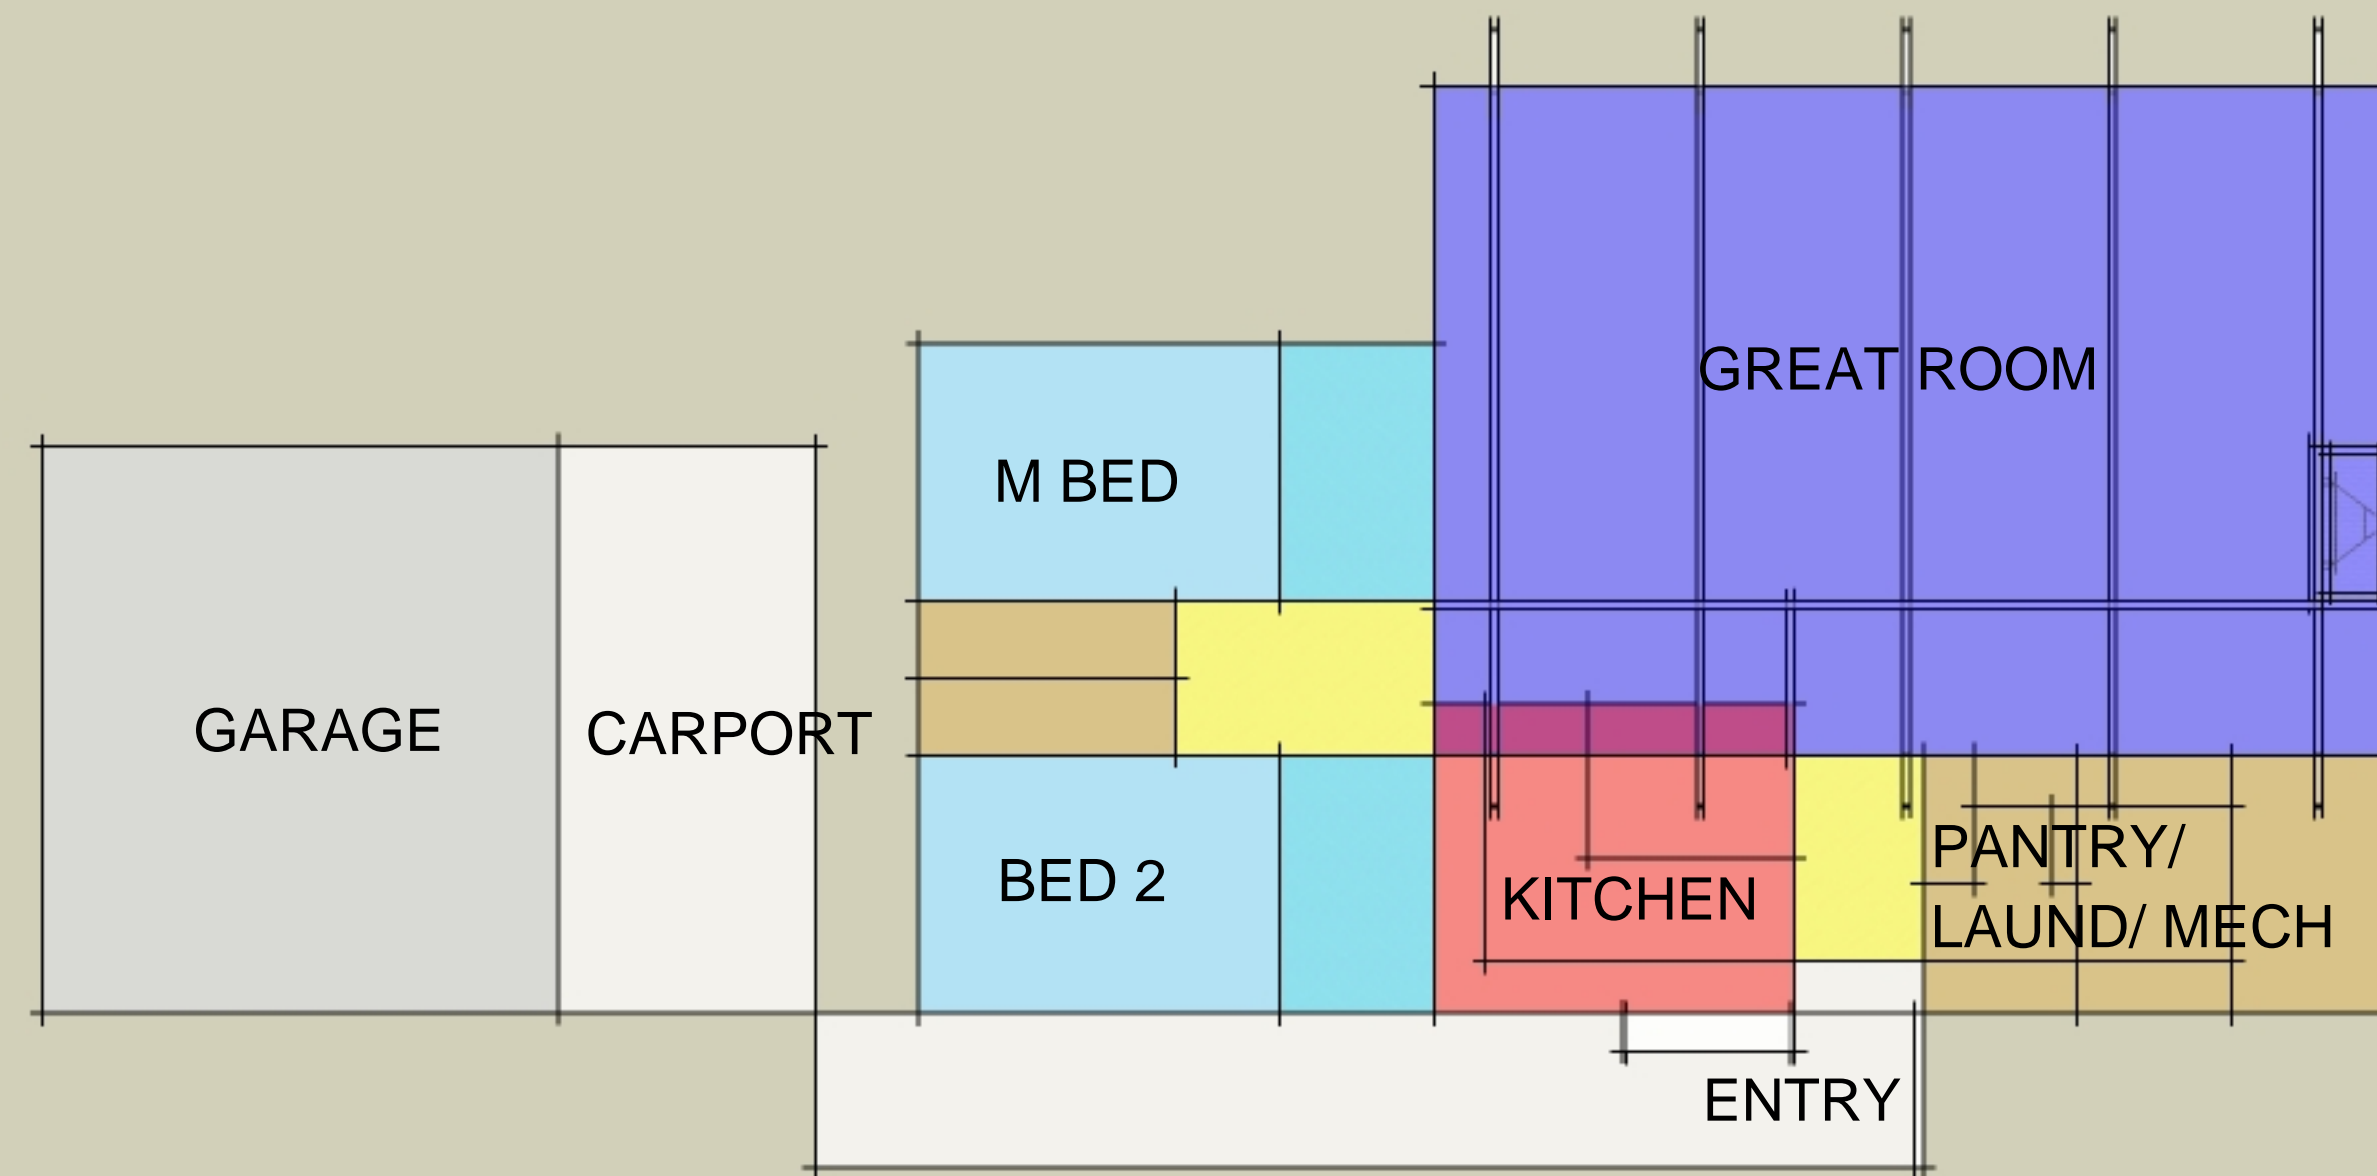

ALTERNATE CONCEPTUAL FLOOR PLAN